


PROPOSTA BARRIERE 1/5

- OPACA
- OPACA PLUS
- TRASPARENTE
- TRASPARENTE QUALIFICATA




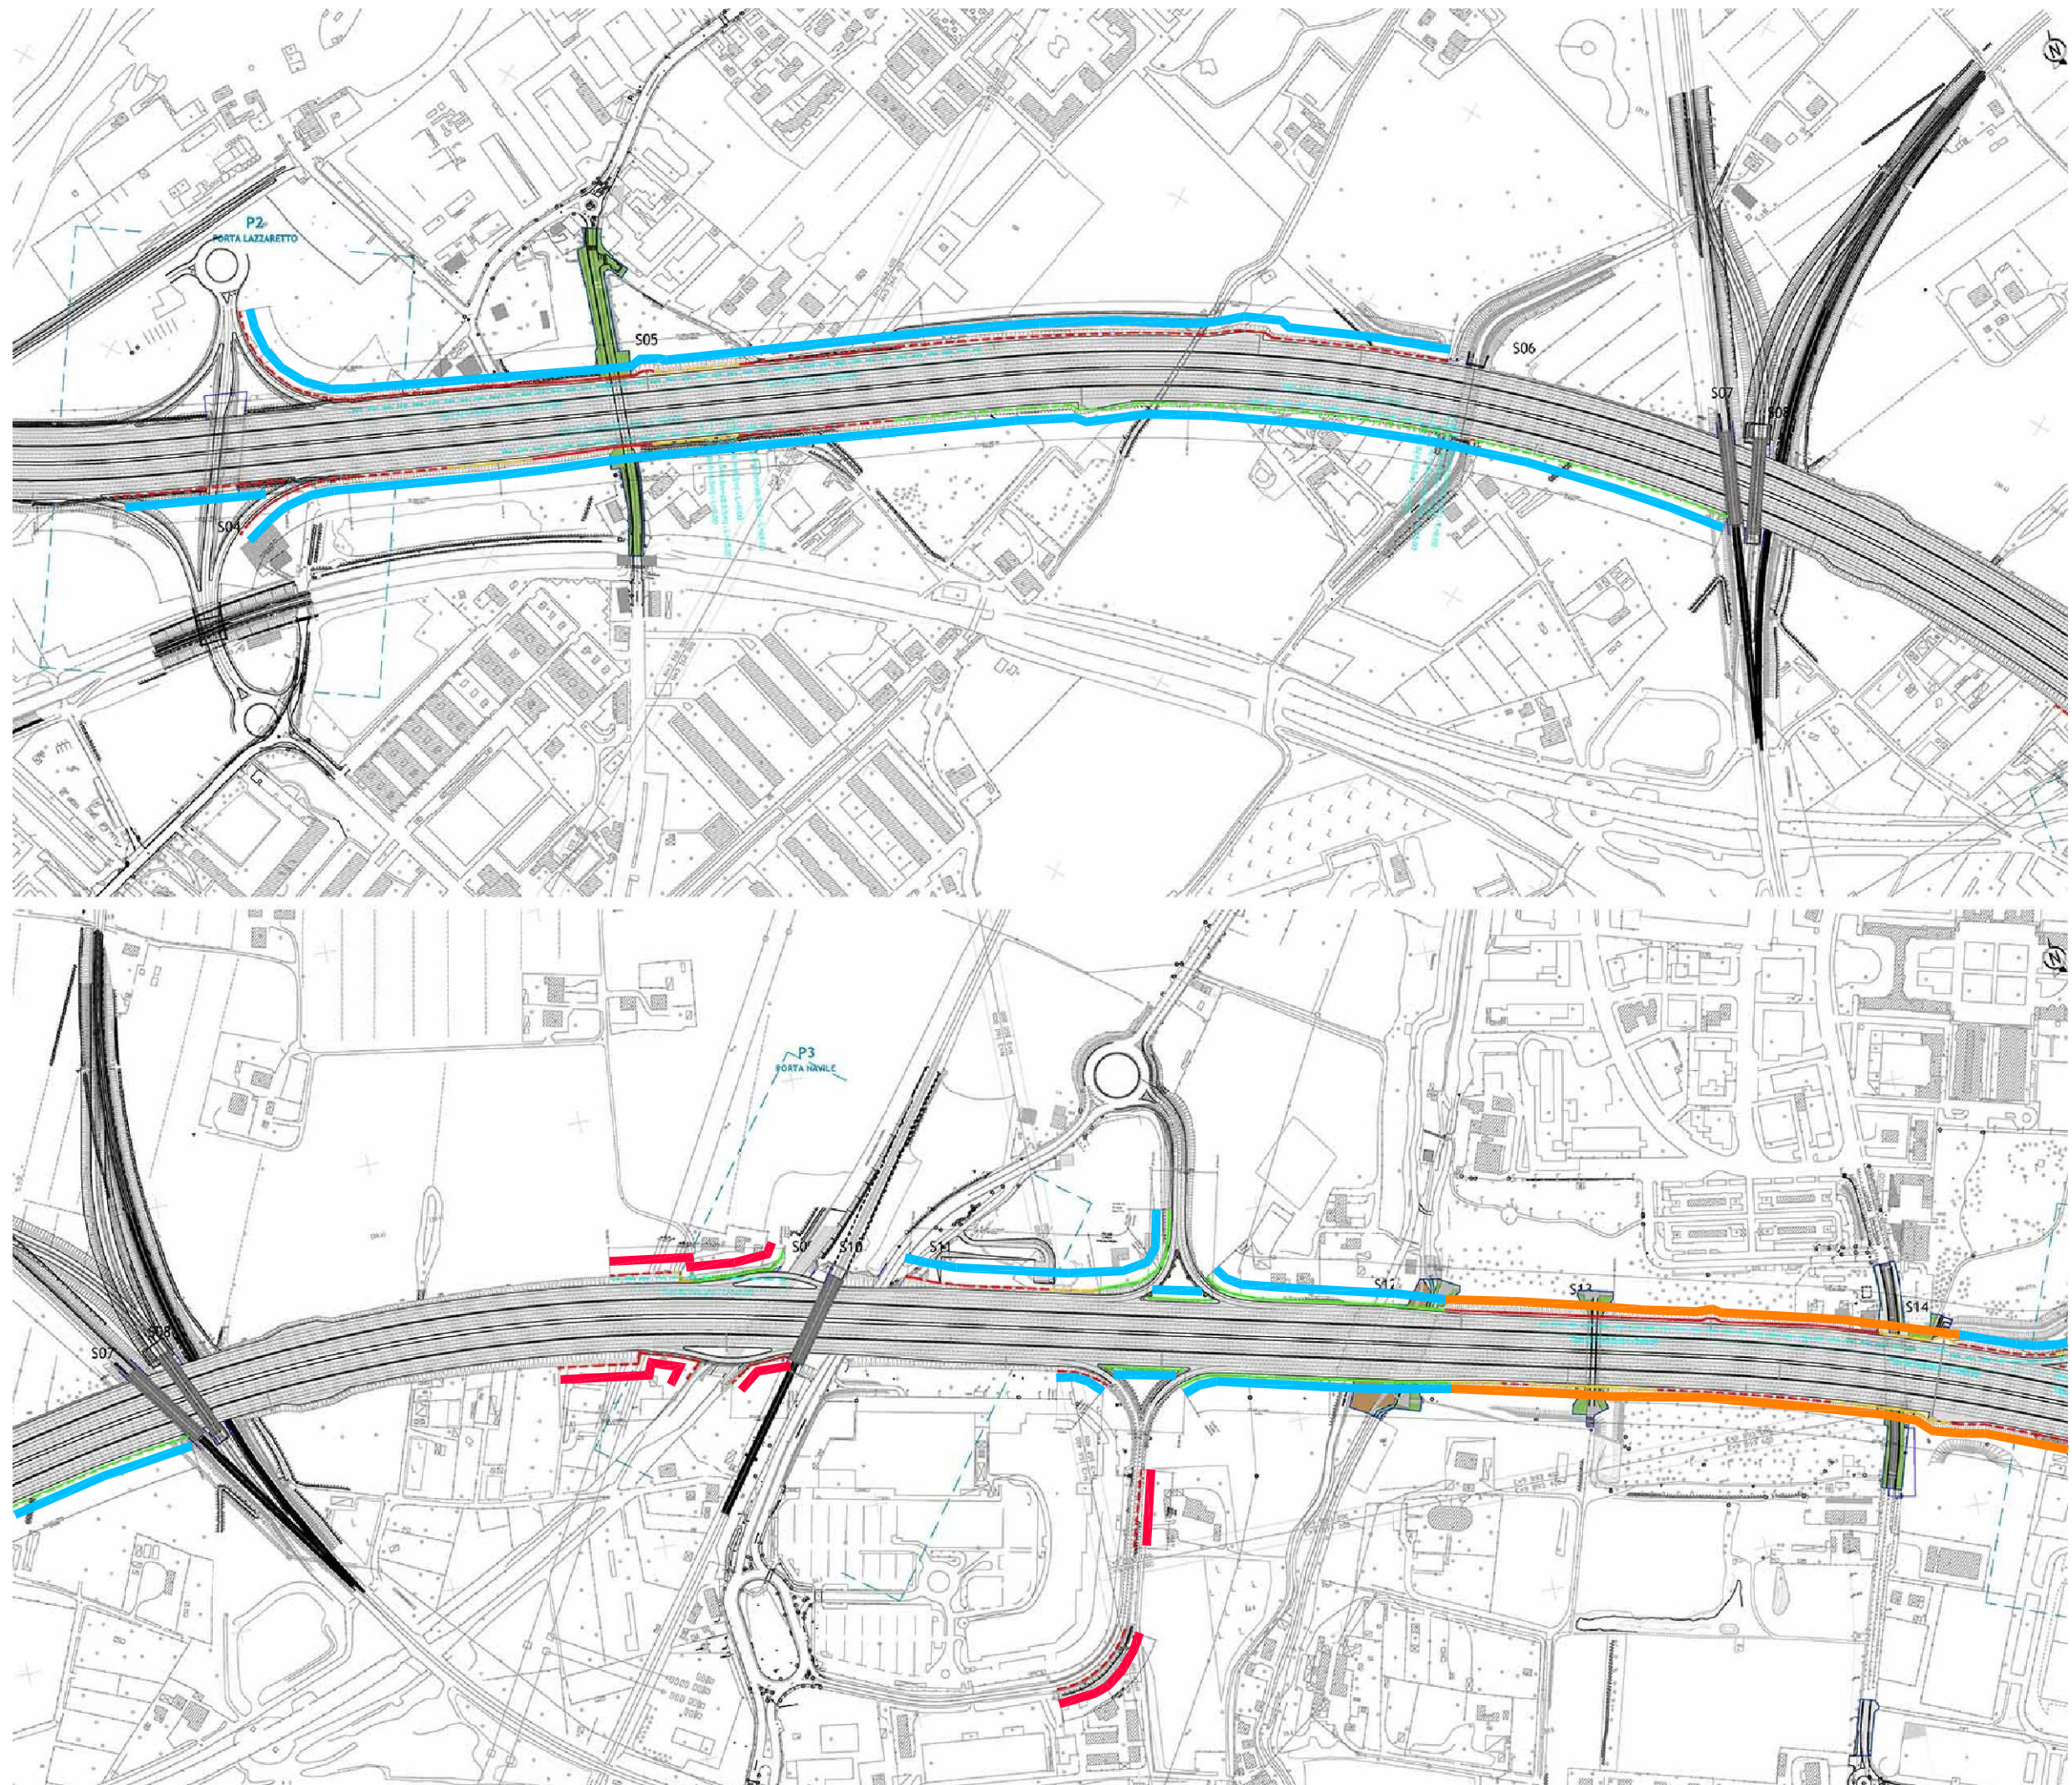

PROPOSTA BARRIERE 2/5

- OPACA
- OPACA PLUS
- TRASPARENTE
- TRASPARENTE QUALIFICATA




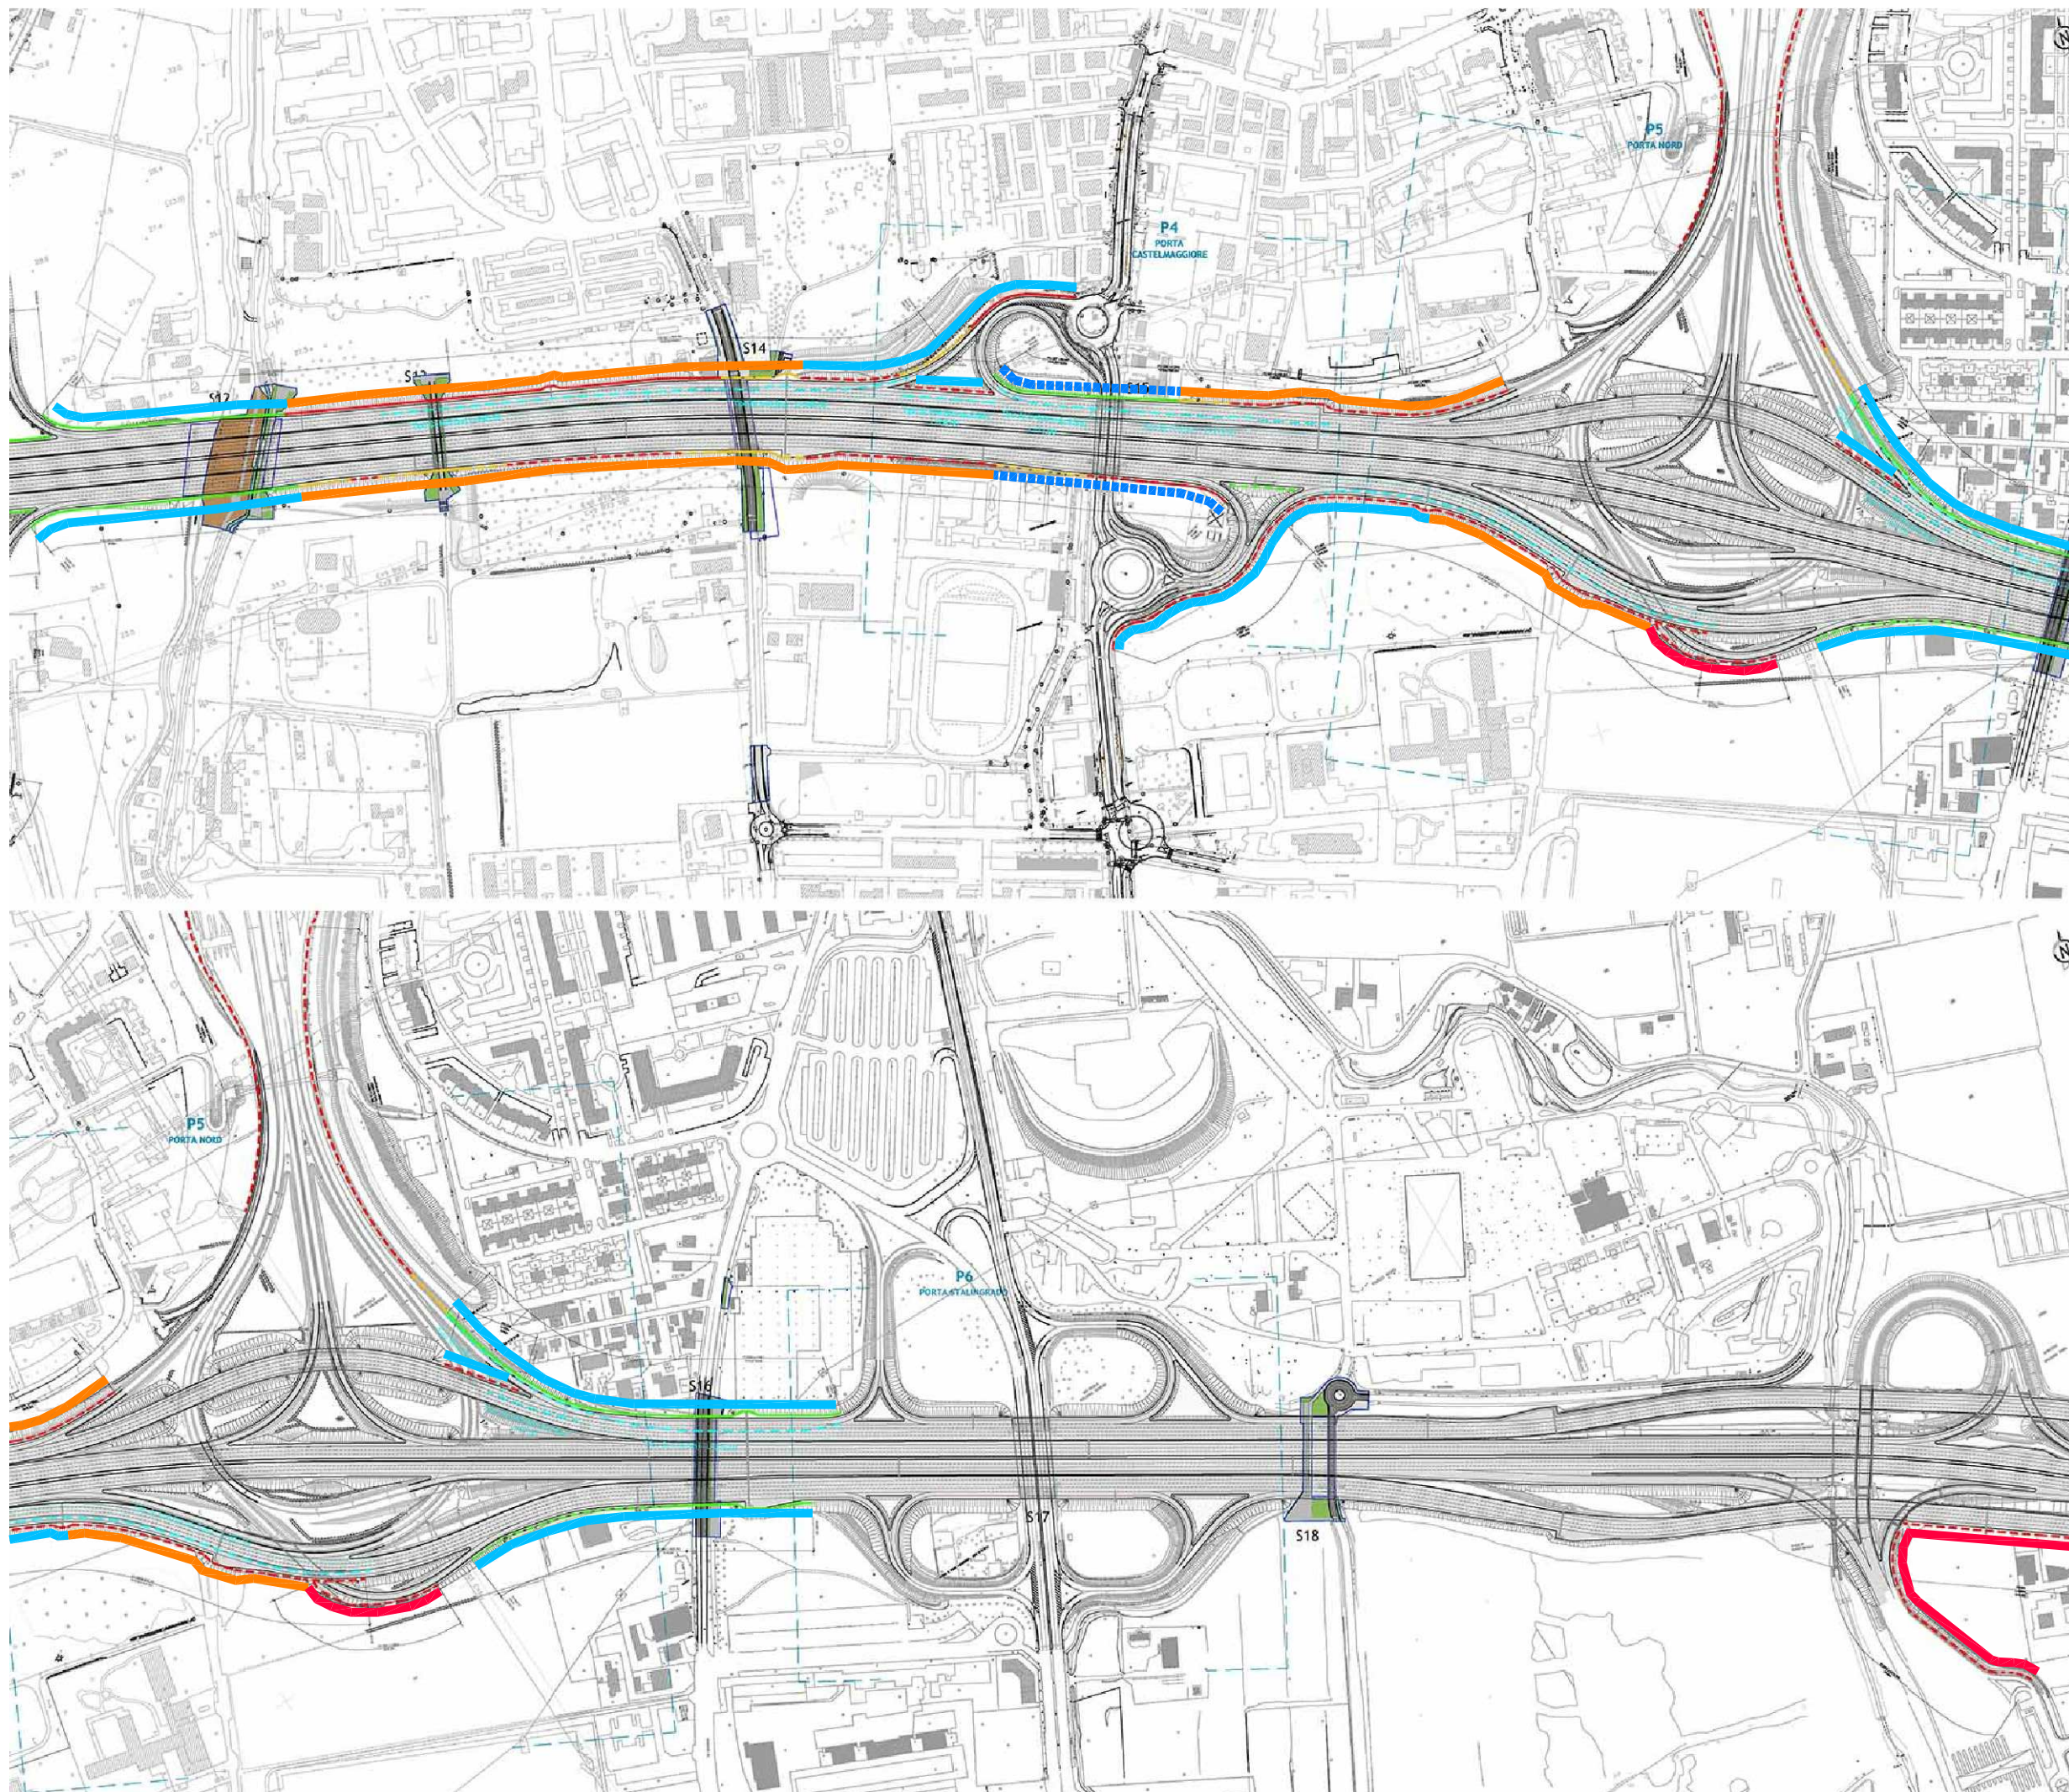

PROPOSTA BARRIERE 3/5

- OPACA
- OPACA PLUS
- TRASPARENTE
- TRASPARENTE QUALIFICATA




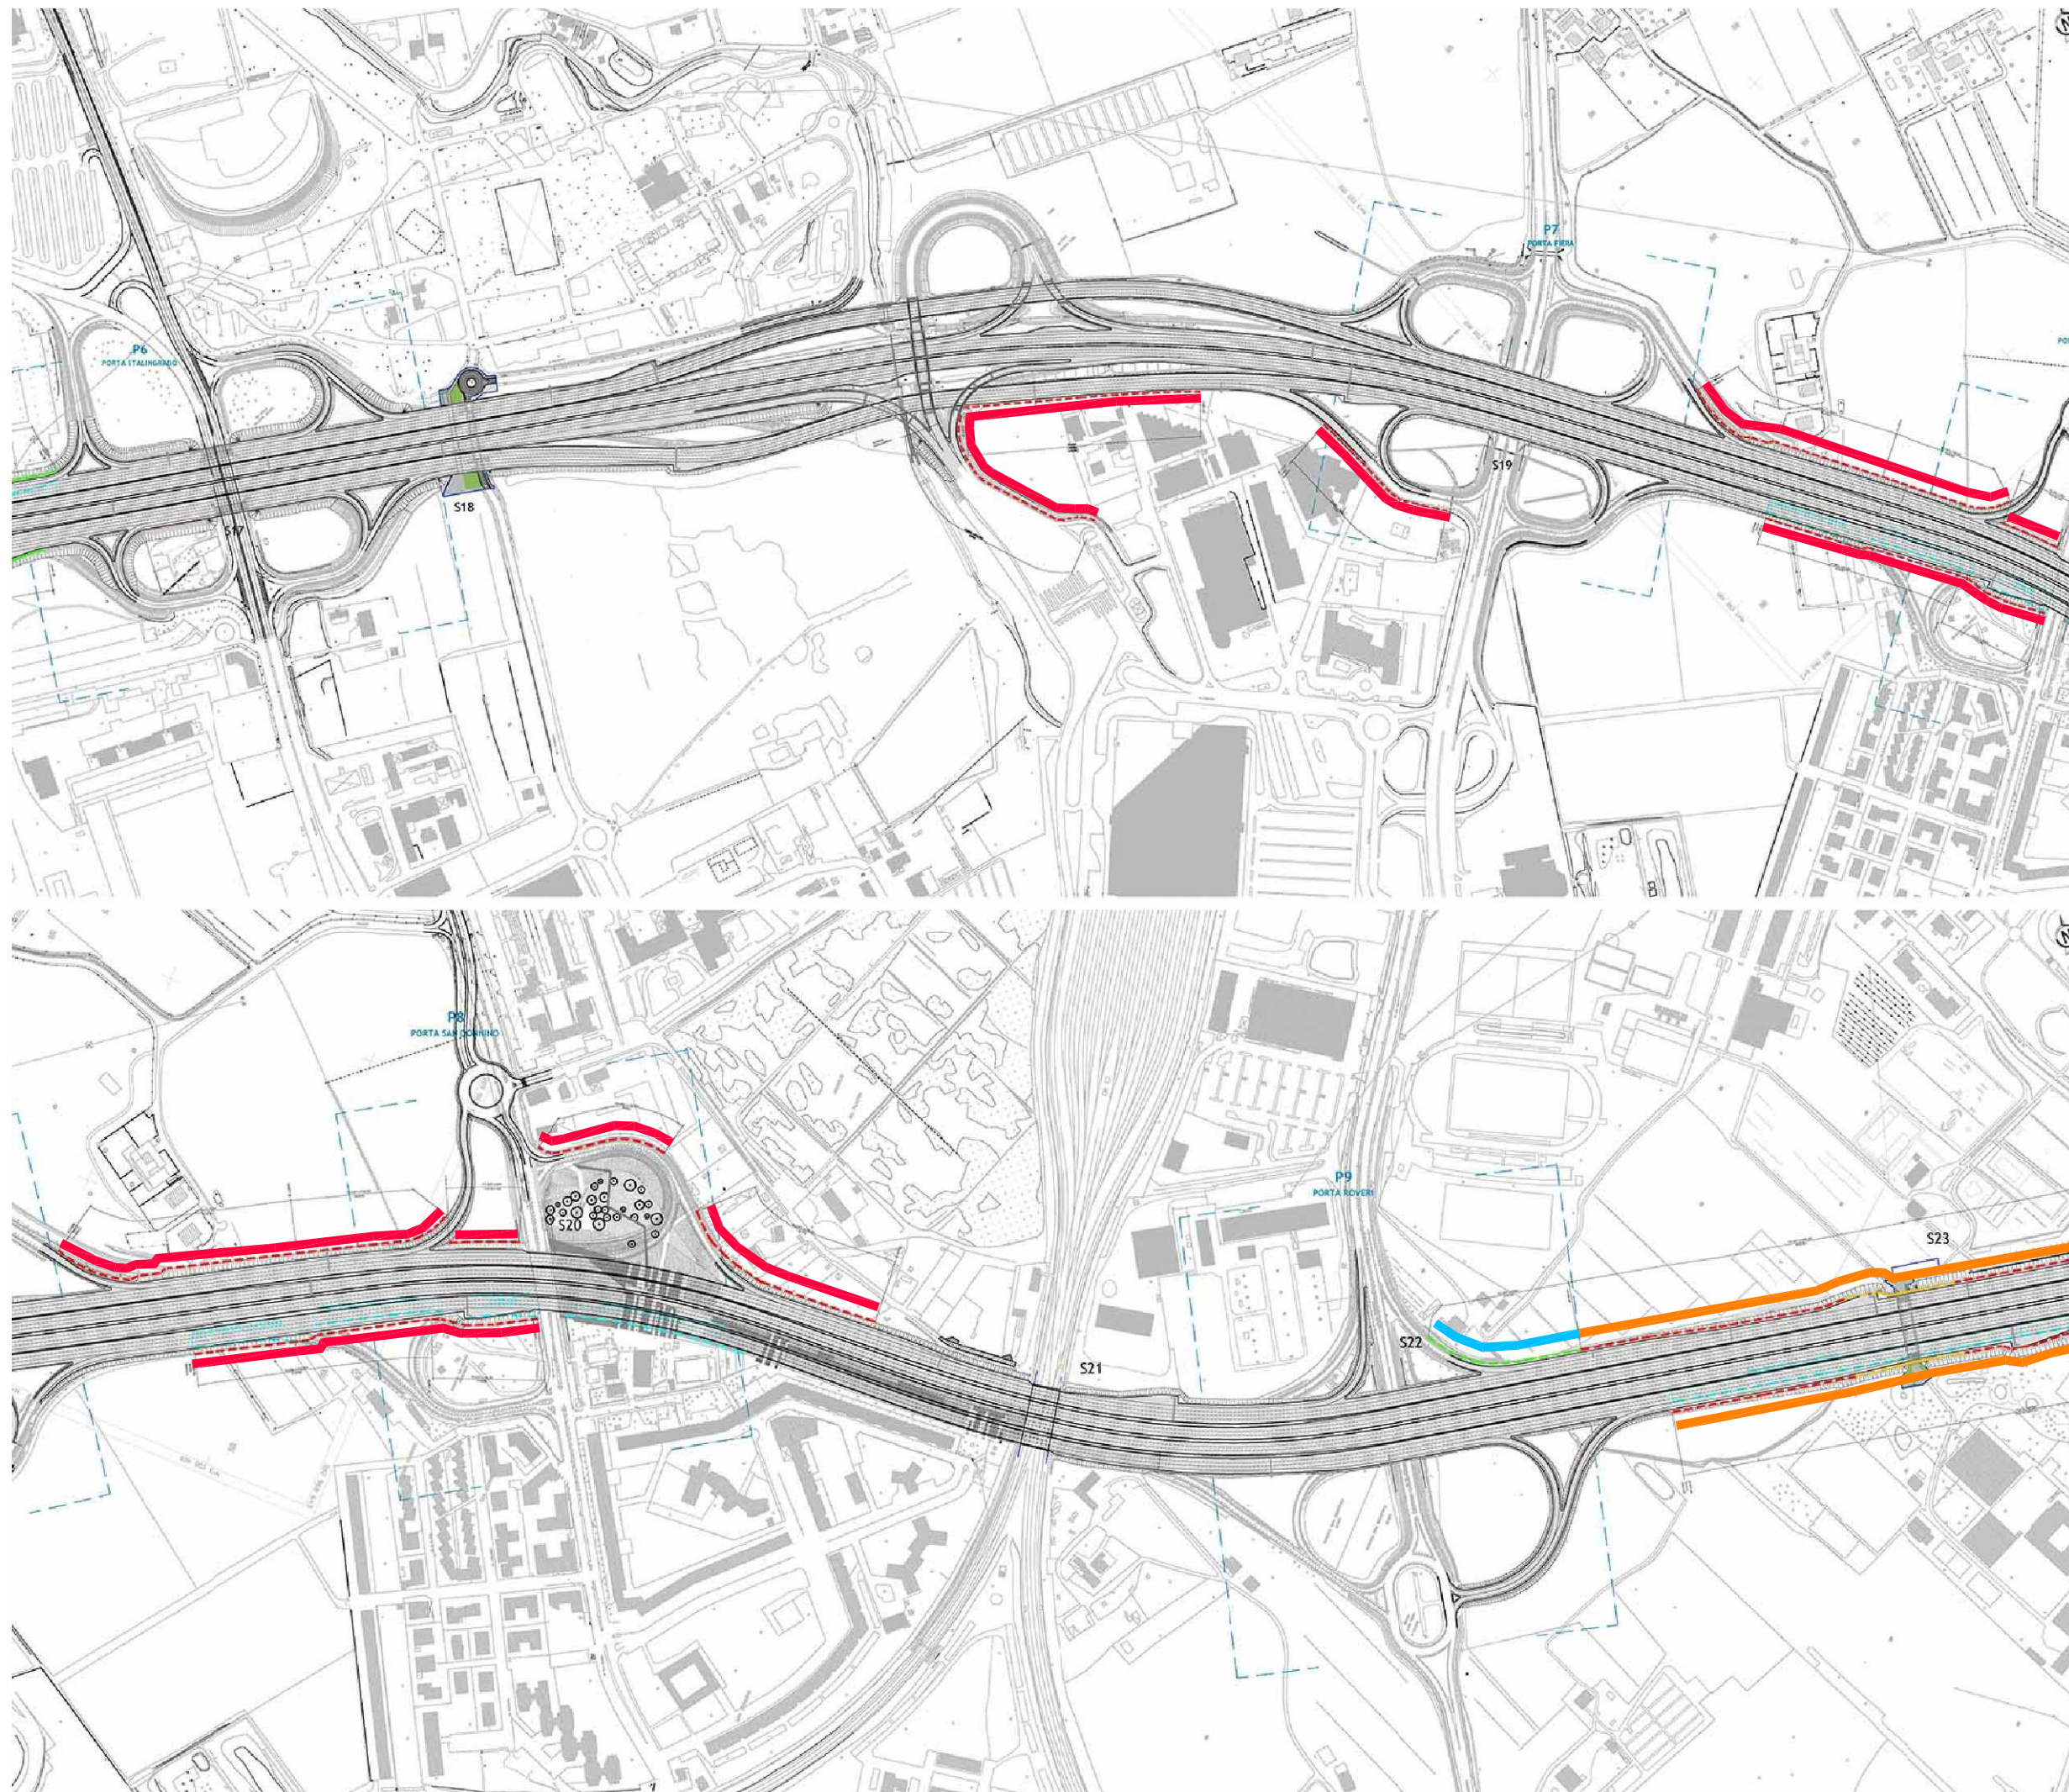

PROPOSTA BARRIERE 4/5

- OPACA
- OPACA PLUS
- TRASPARENTE
- TRASPARENTE QUALIFICATA



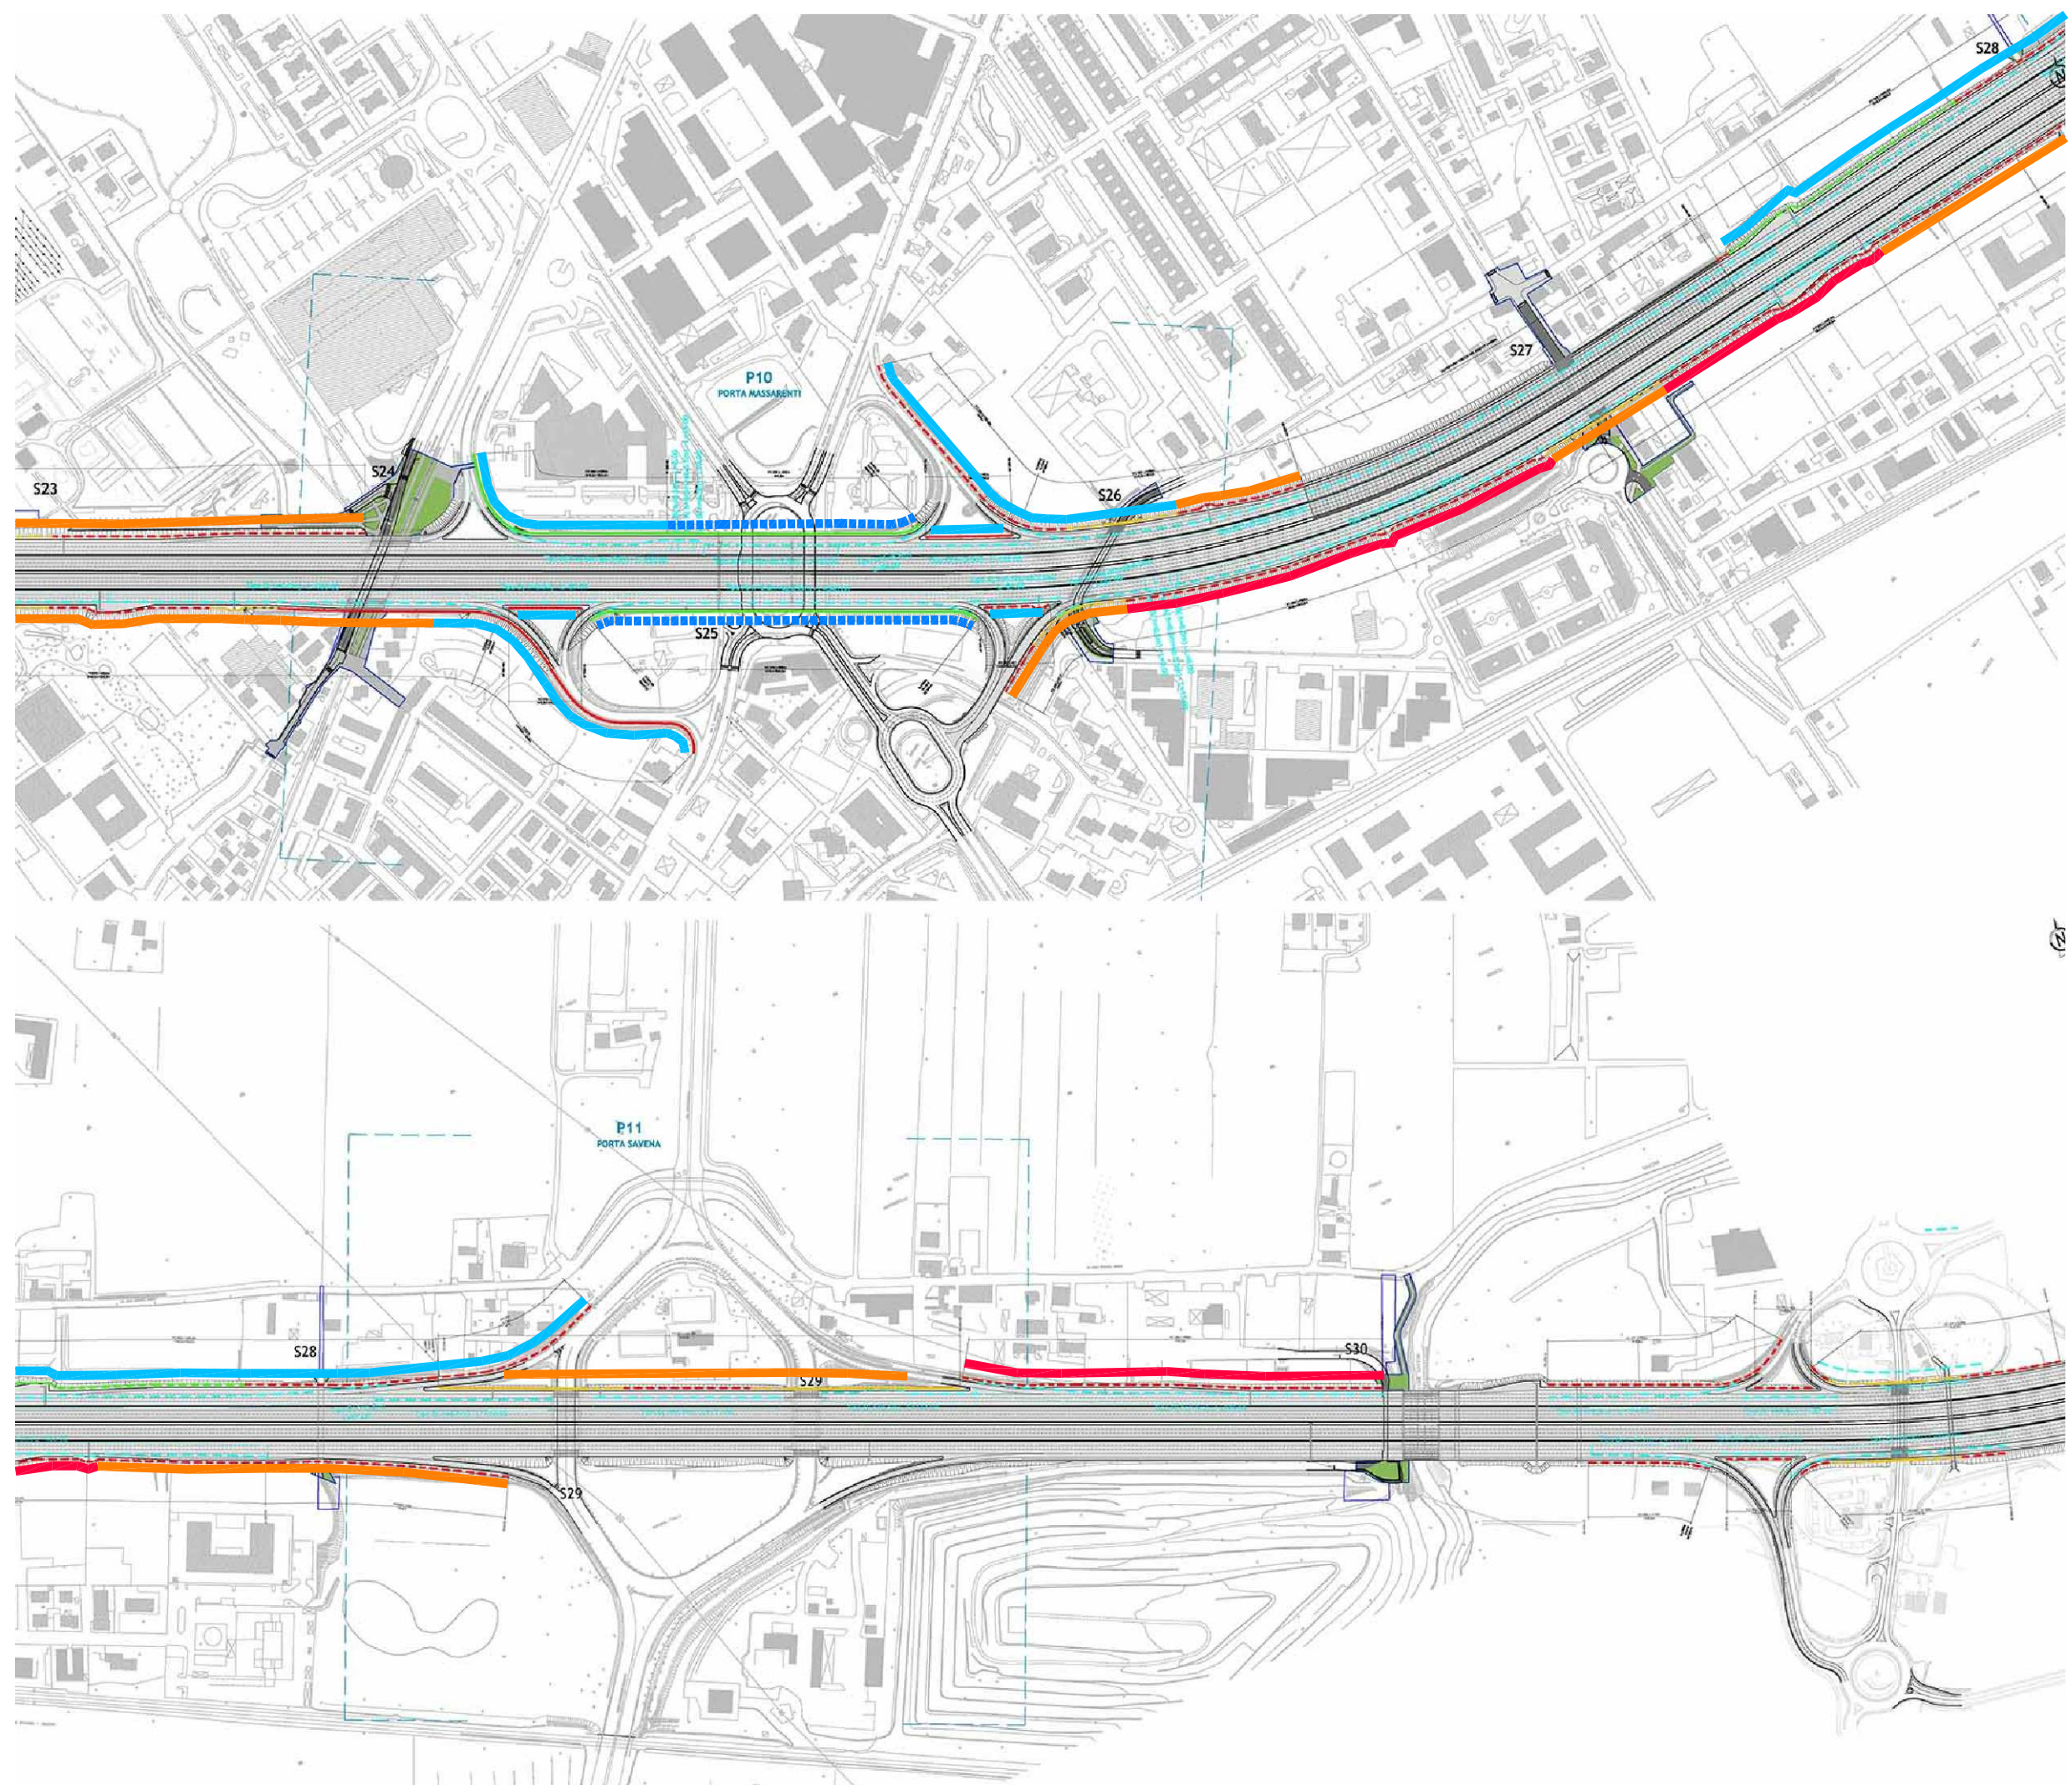

PROPOSTA BARRIERE 5/5

- OPACA
- OPACA PLUS
- TRASPARENTE
- TRASPARENTE QUALIFICATA